

Disponible en otras alturas.

Disponible para 1, 2, 3, 4 y 5 luminarias.

Material:

Columna fabricada en hierro fundido y tubo de acero.
Palomillas fabricadas en aluminio fundido o tubo de acero con adornos en fundición.
Dispone de puerta registro en la base para conexiones IP44 IK10.

Terminal:

Sujeción de luminaria mediante racor y tuerca de latón de 3/4", opcional casquillo de Ø 60 mm u otras medidas.

Acabado:

Cualquier color de la carta RAL.

Disponible dans d'autres hauteurs

Disponible pour 1, 2, 3, 4 et 5 luminaires.

Matériel:

Colonne fabriquée en fer fondu et tube d'acier.
Consoles fabriquées en aluminium fondu ou tube d'acier avec des ornements en fonte.
Il dispose de porte enregistré dans la base pour connexions IP44 et IK10.

Terminal:

Sujétion du luminaire par racor et noix de laiton de 3/4". Sous demande douille de Ø 60 mm ou d'autres mesures.

Finissage:

Toutes les couleurs RAL.

Available in other heights.

Available for 1, 2, 3, 4 or 5 luminaires.

Material:

Post made of cast iron and steel tube.
Brackets made of cast aluminium or steel tube with casting ornaments.
Registry door available for connexions IP44 IK10 located in the base.


Terminal:

Luminary mounting through racor and brass nut of 3/4", Ø 60 mm or other sizes fitting pieces if ordered.

Finish:


Any RAL colour.

detalle anclaje/ancrage détail/anchorage detail. (mm)

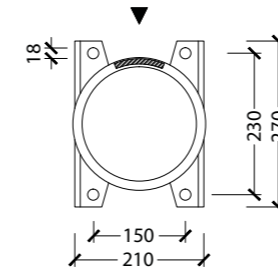

4M16X500

► lado puerta/côte de la porte/door side.

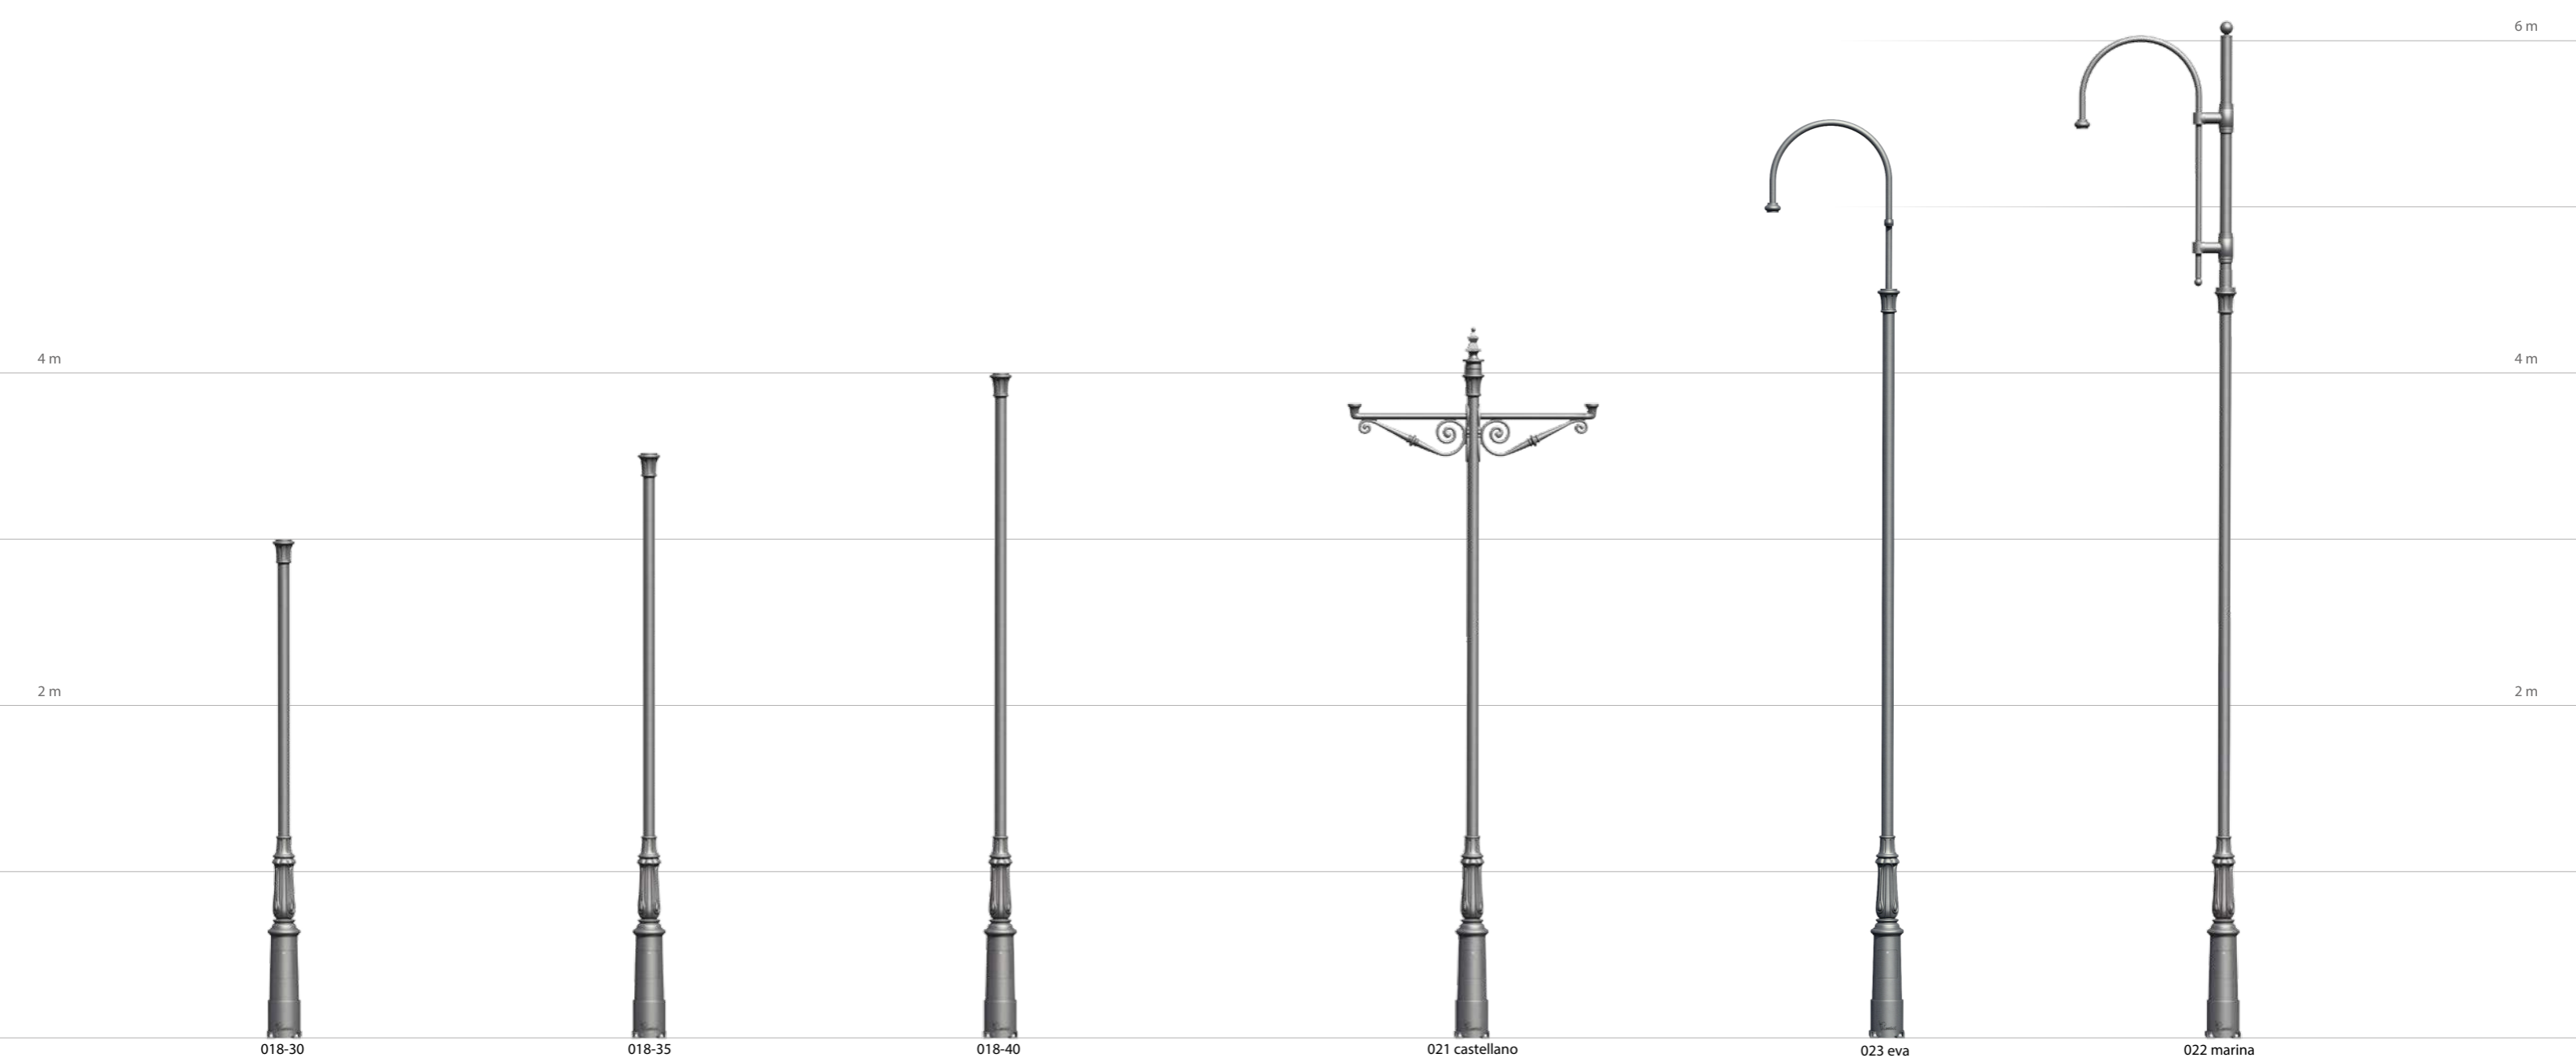

018-30
ochocentista

018-35
ochocentista

018-40
ochocentista

021 castellano

023 eva

022 marina